





Mystic Tan Innovation™ Series Tanning Booth

Above Ground Plumbing

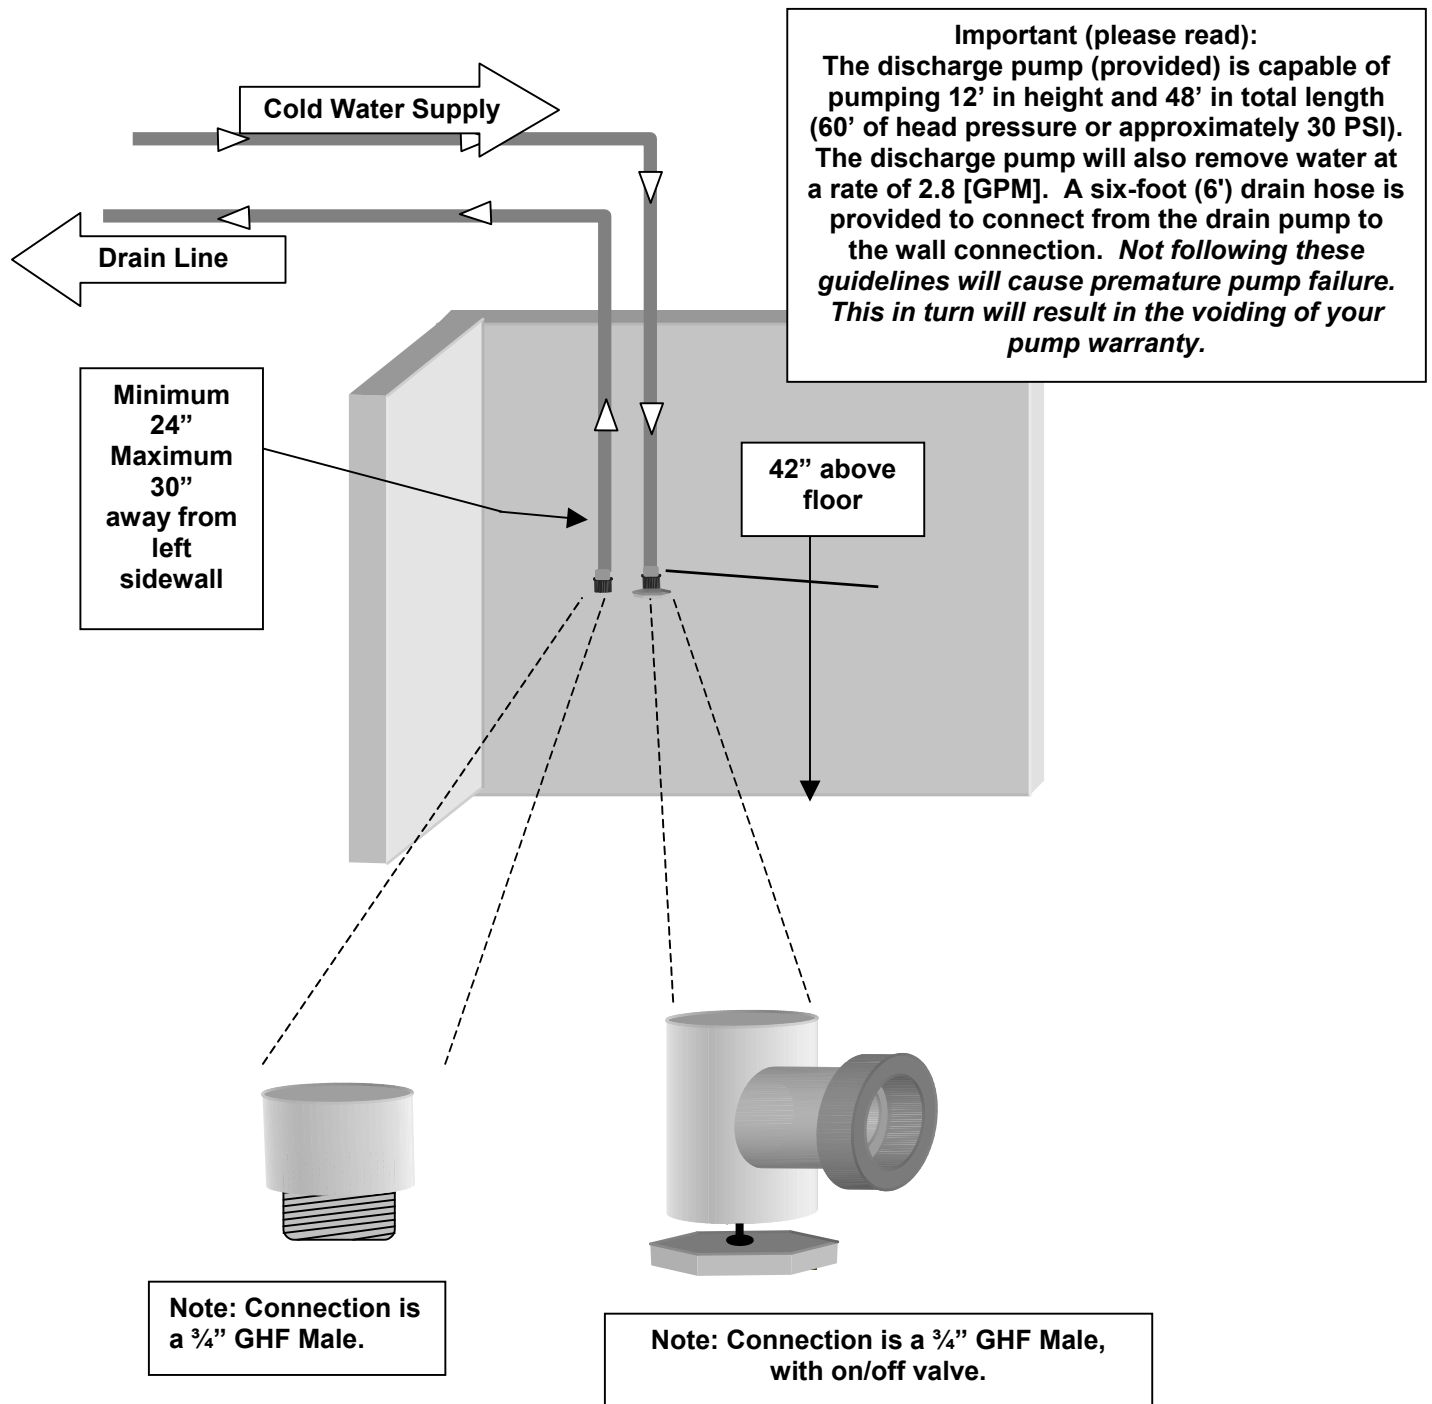

Important: We recommend that the water supply to the Mystic Tan booth be turned off each night using the recommended shut-off valve.

In-Ground Plumbing (New Construction)

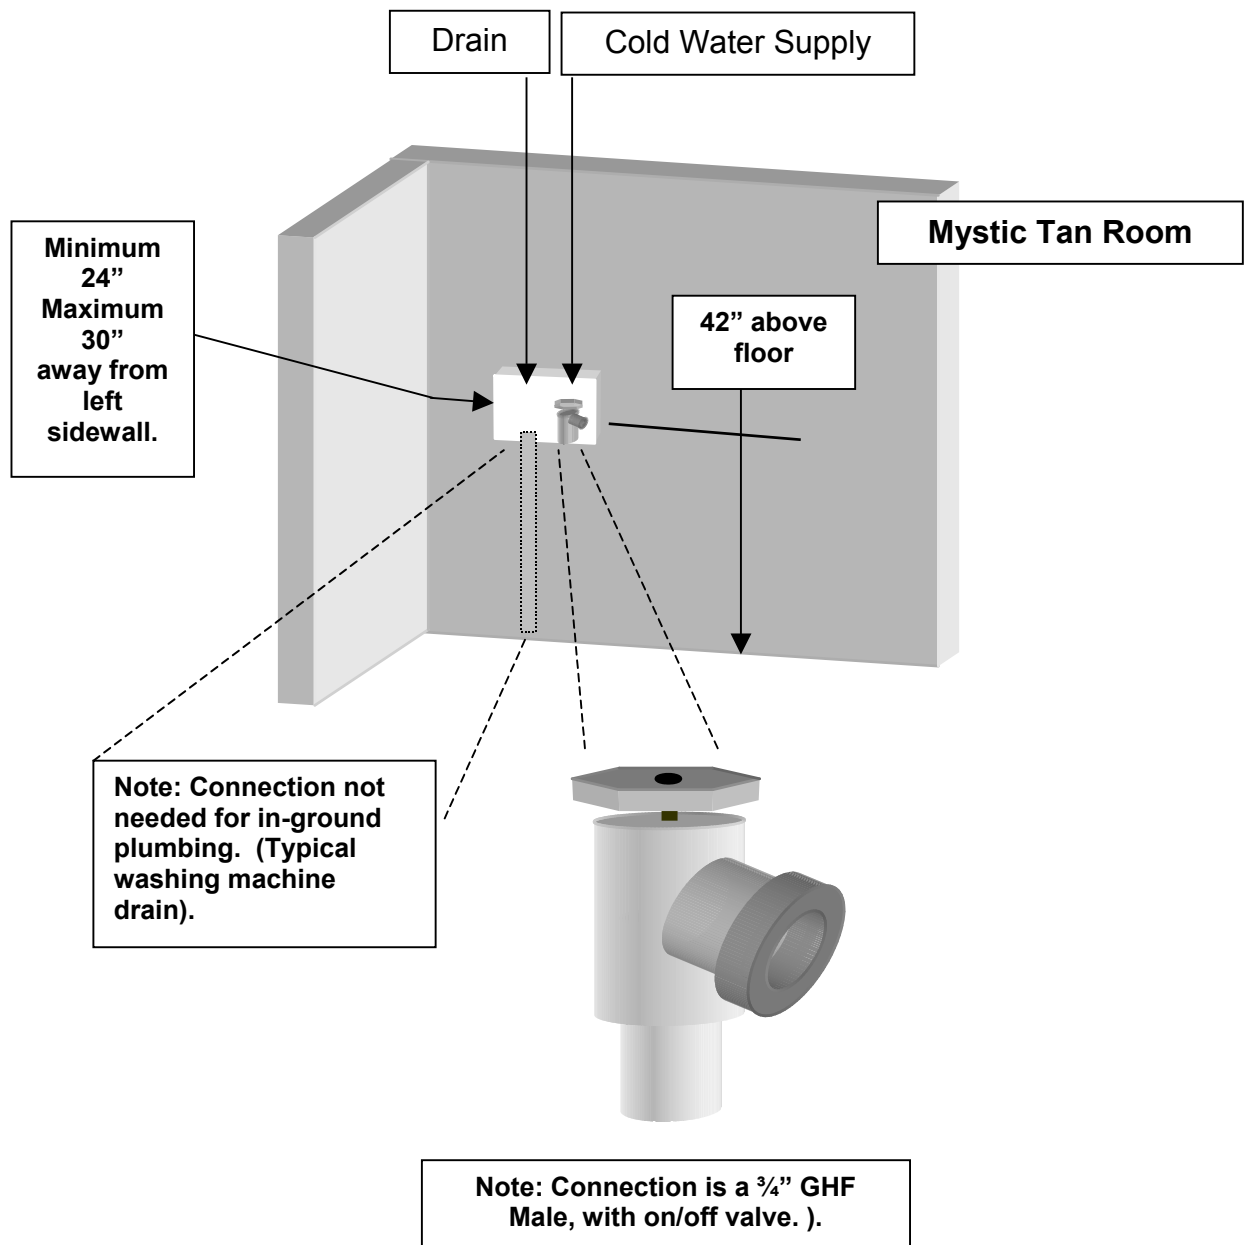

Important: We recommend that the water supply to the Mystic Tan booth be turned off each night using the recommended shut-off valve.